


START HERE
5'-8", 13'-6"

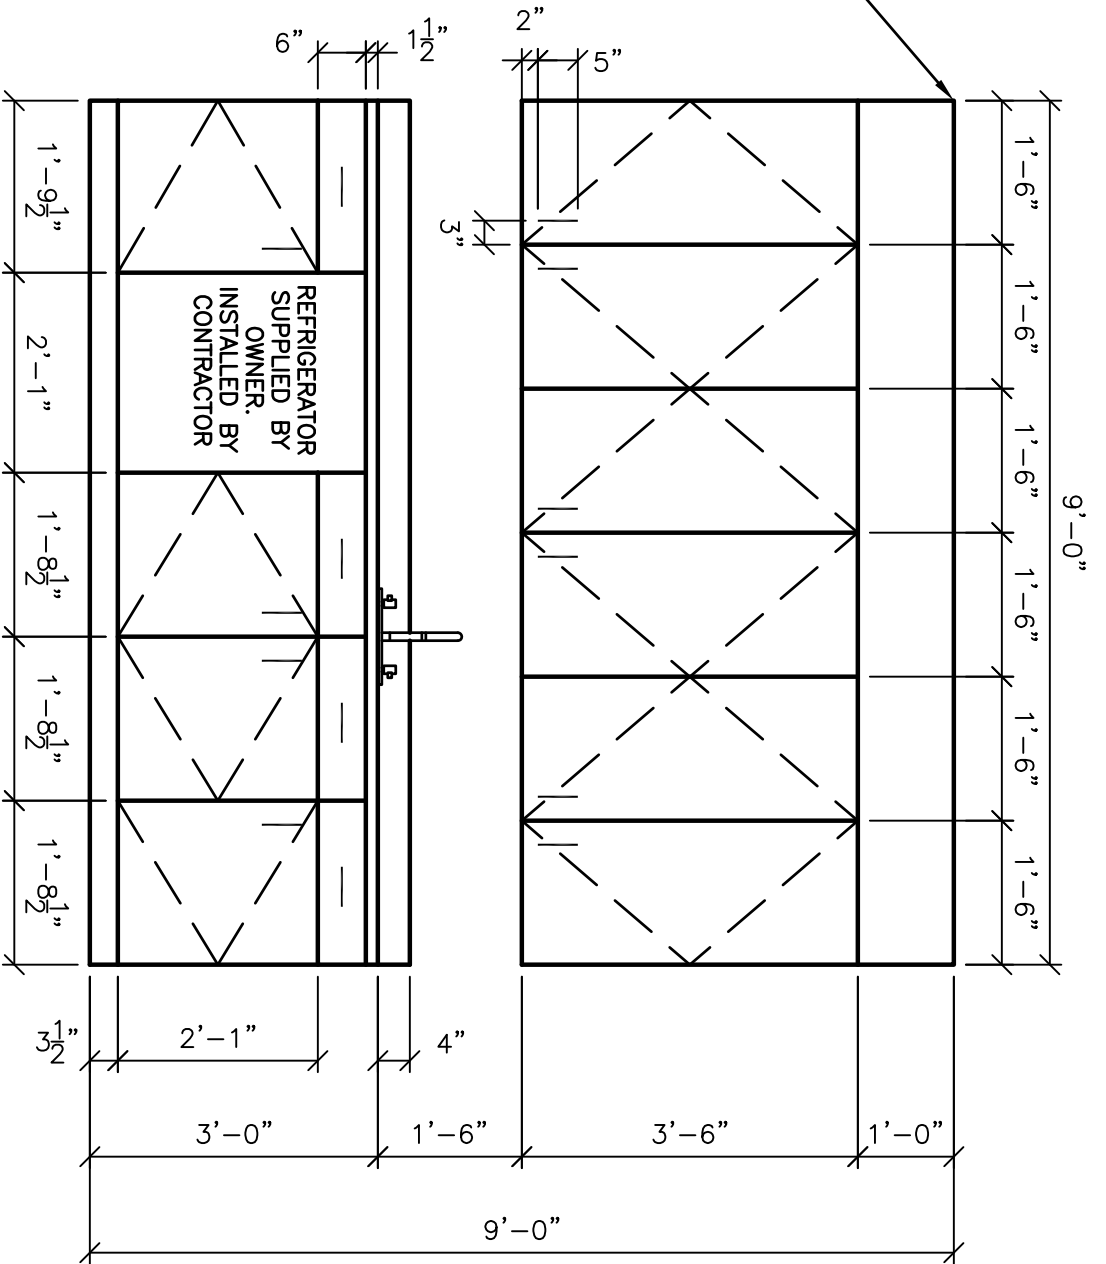

CONSTRUCTION NOTE:
TEXT HEIGHT FOR
REFRIGERATOR AREA=2"

GLENBROOK SOUTH HIGH SCHOOL

TITLE: DRAWING EXERCISE ROOM ELEVATION

FL_DE_ROOM ELEVATION.DWG

SCALE: 1/2"=1'-0"

DATE:

DRAWN BY:

GRADE:

REV. 0