


REV.	DATE:	DESCRIPTION
1		
2		

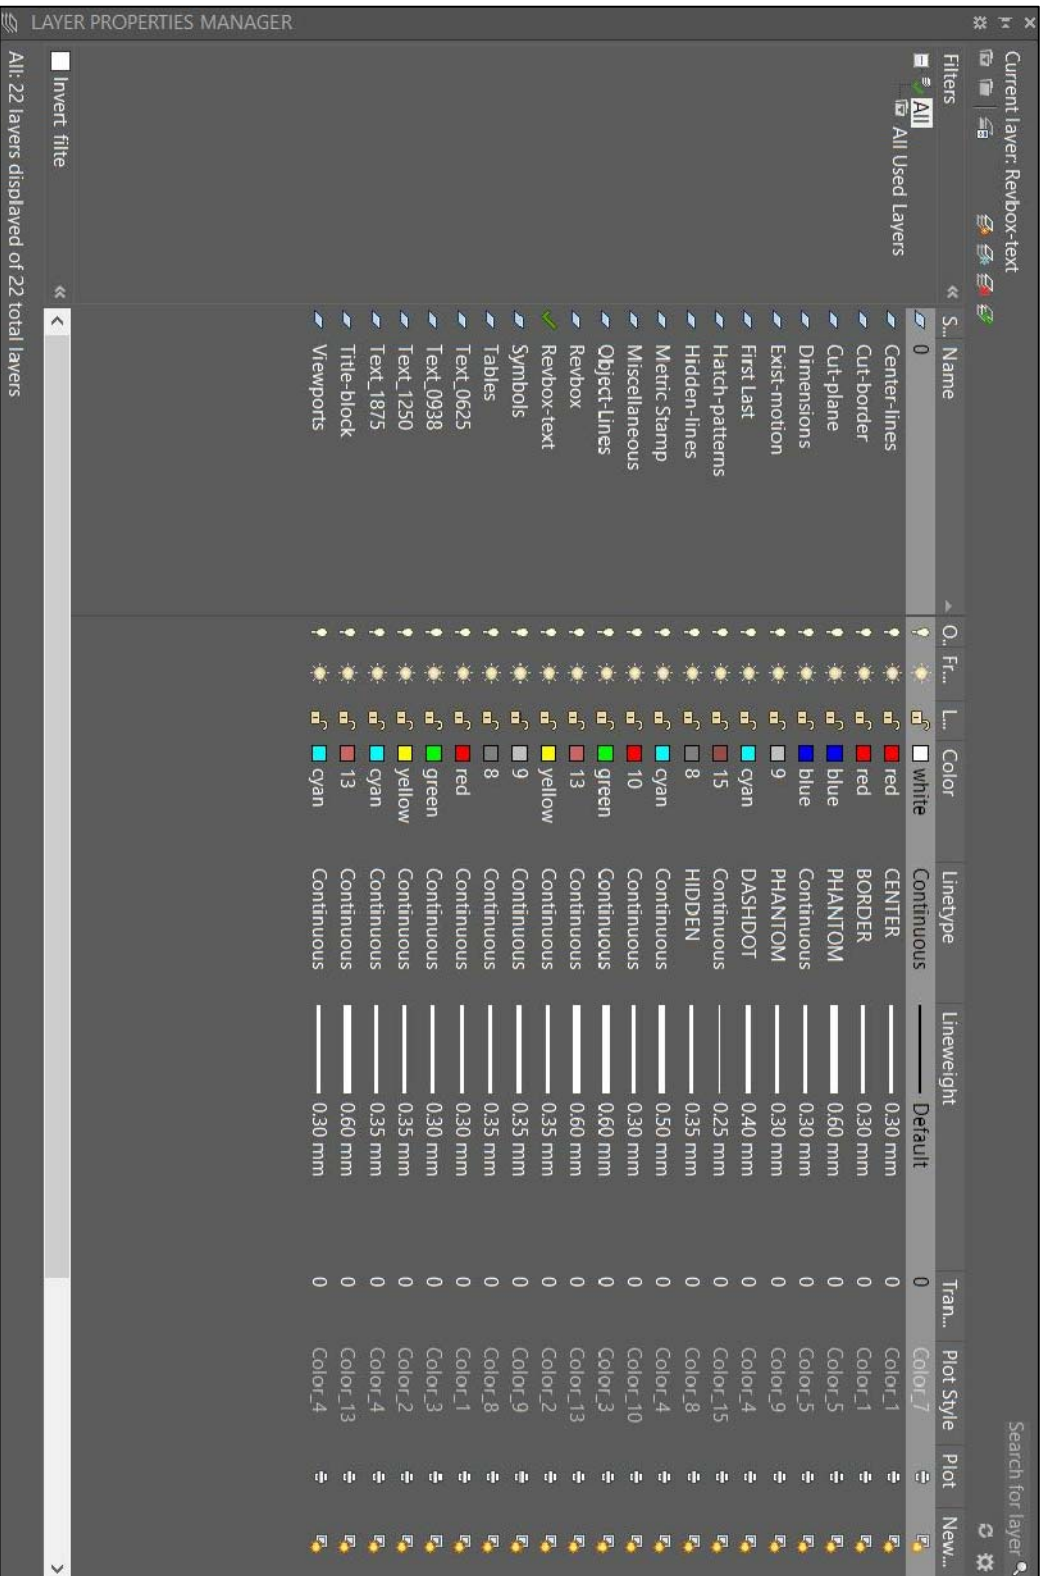

GLENBROOK SOUTH HIGH SCHOOL		TITLE: LAYER STANDARDS CHECK		FL_LAYER STANDARDS.DWG	
SCALE: N.T.S.	DATE:	DRAWN BY: FIRST LAST	GRADE:	REV. 0	